

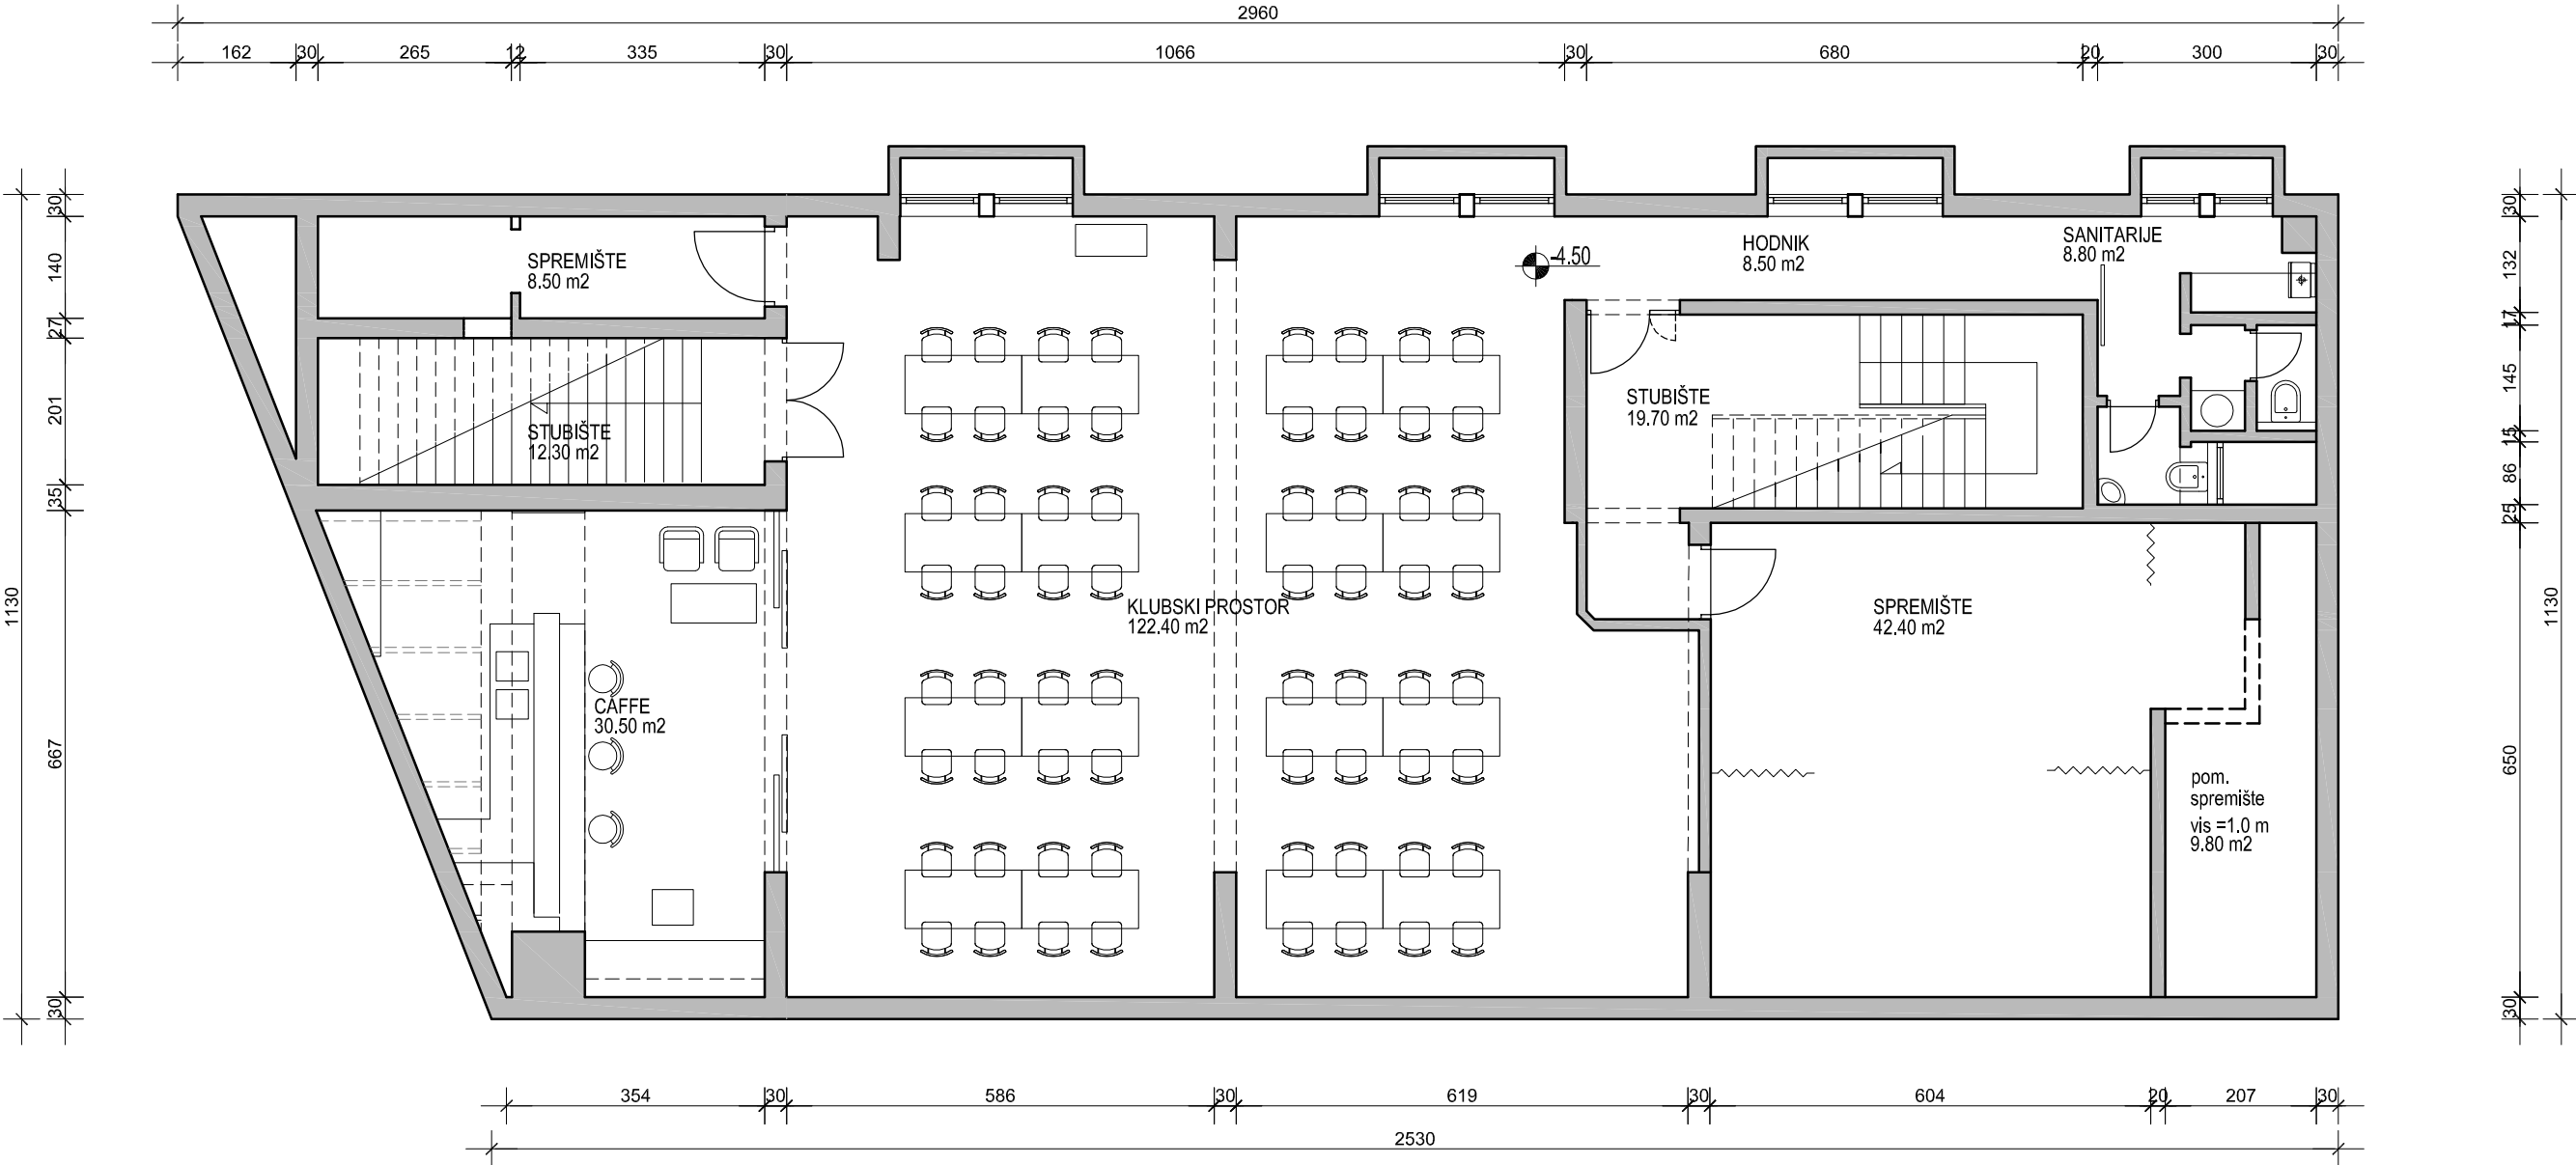


POSLOVNA GRAĐEVINA, Medačka ul. 18, Zagreb

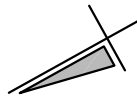

ARHITEKTONSKI SNIMAK IZVEDENOG STANJA
TLOCRT PODRUMA 1:100

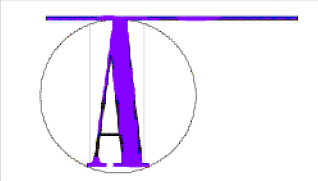

AHAT PROJEKT d.o.o.
Ured: Čnomerec 105, 10 000 Zagreb, Hrvatska
01/5604-161
OIB:20780079571
Žiro račun broj:2360000-1102254041