

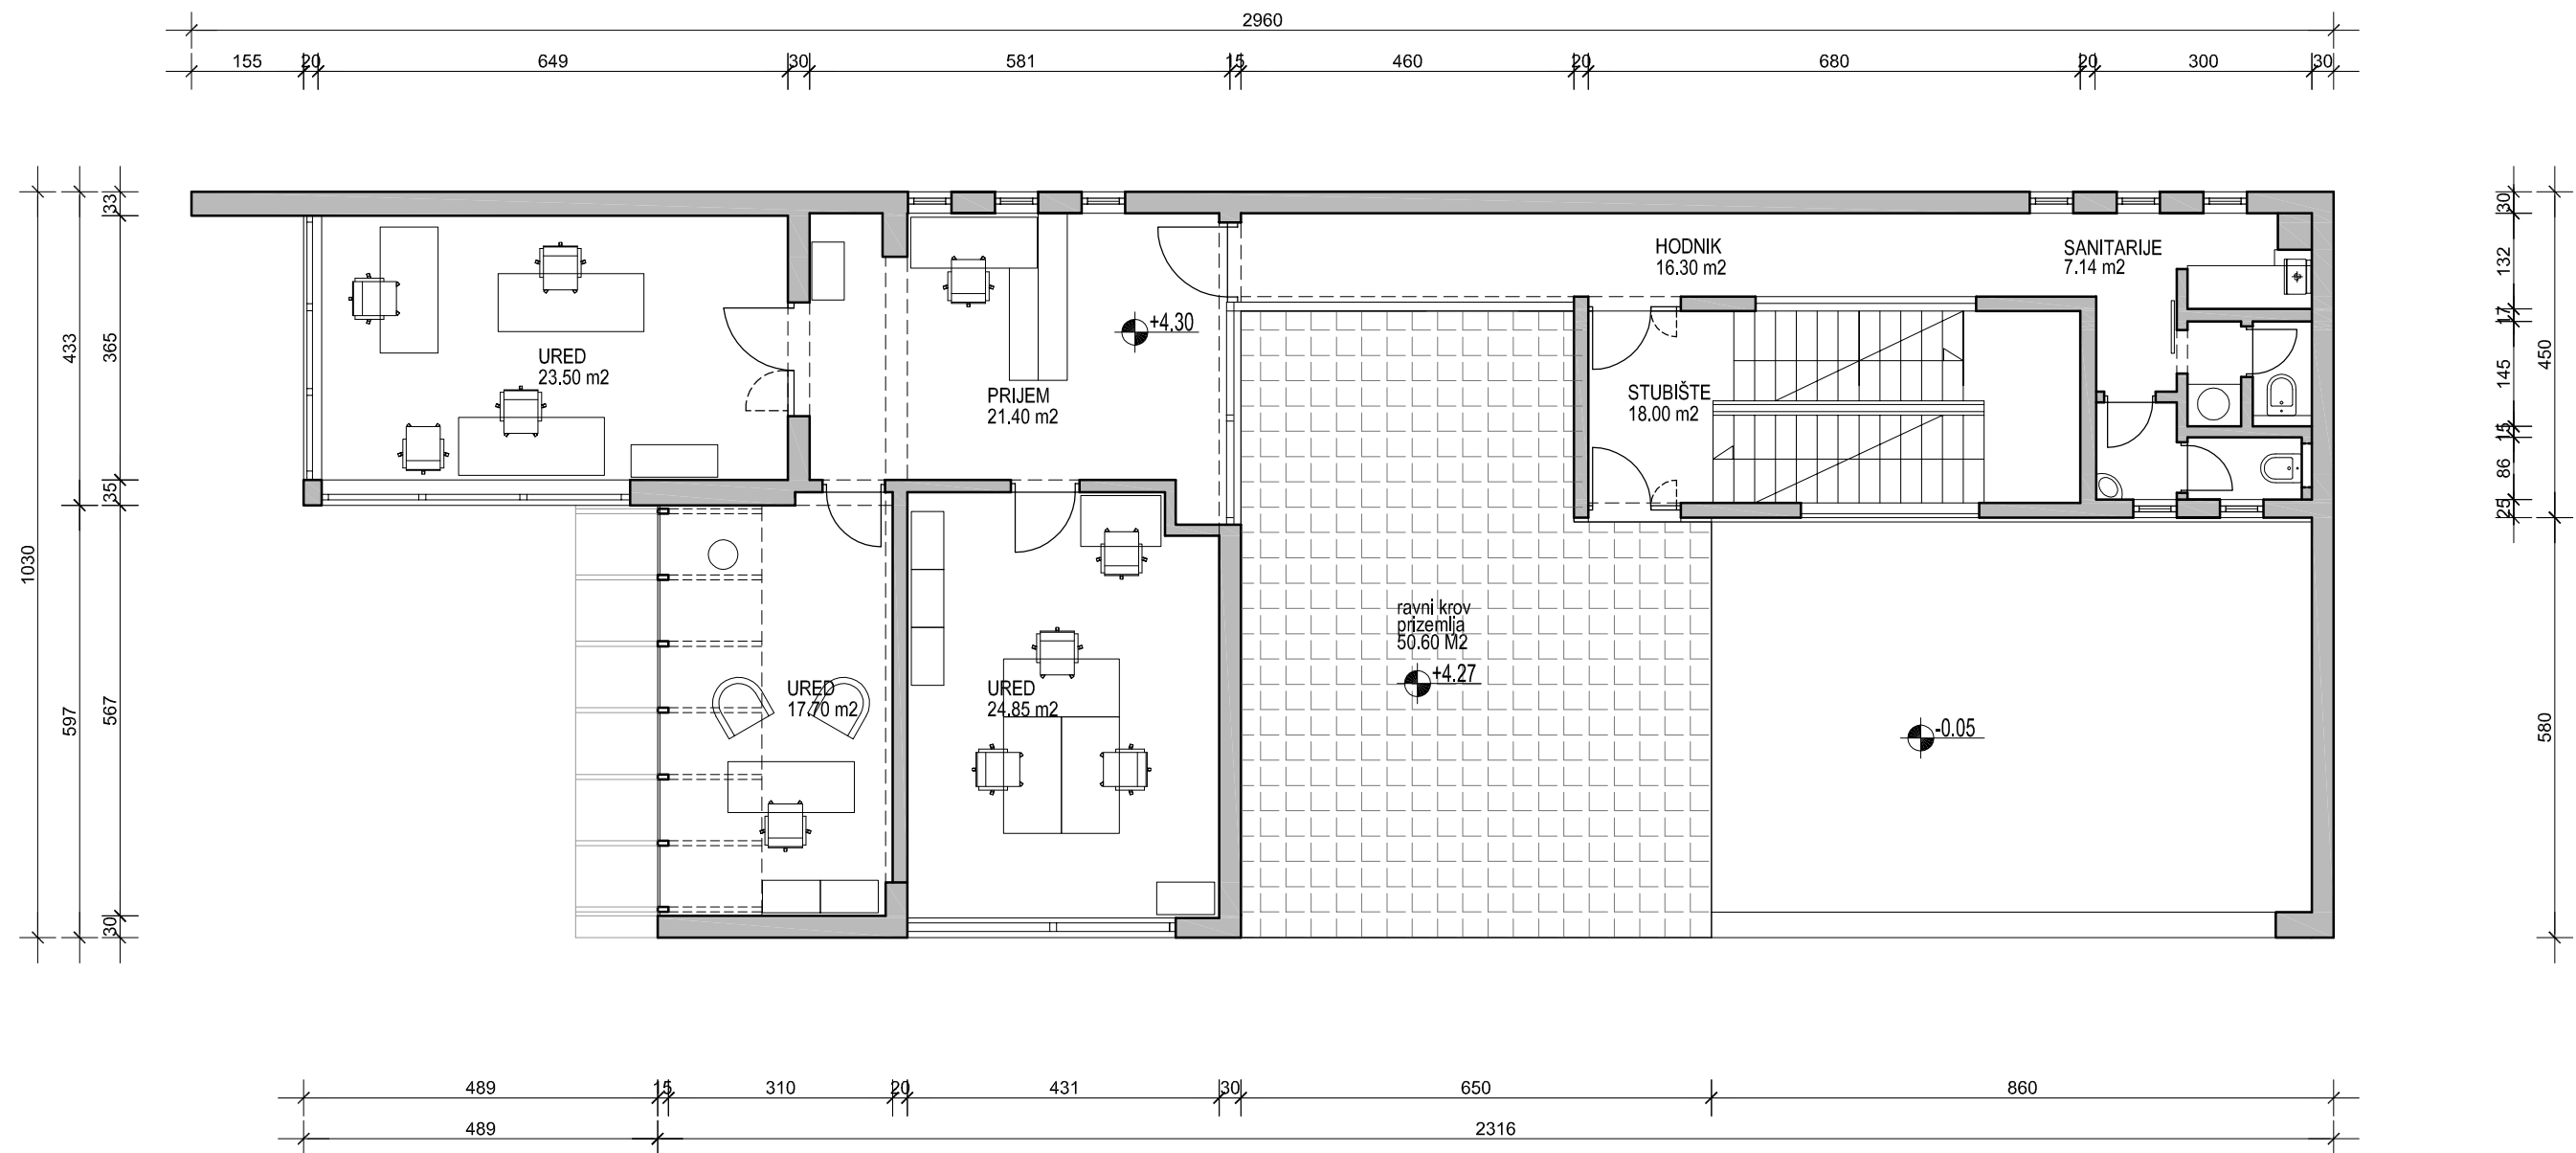


POSLOVNA GRAĐEVINA, Medačka ul. 18, Zagreb

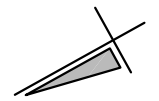

ARHITEKTONSKI SNIMAK IZVEDENOG STANJA
TLOCRT KATA 1:100

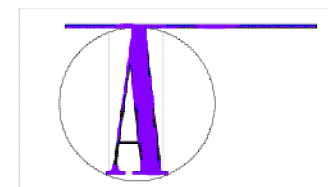

AHAT PROJEKT d.o.o.

Ured: Čnomrec 105, 10 000 Zagreb, Hrvatska

01/5604-161

OIB:20780079571

Žiro račun broj:2360000-1102254041

• projektiranje • građenje • nadzor • poslovanje nekretninama •